

FOUNDATION SURVEY


Property Description:
 Lot 154, Providence Lake No. 7

Note:
 Designed Minimum Opening Elevation=725.5
 Measured Minimum Opening Elevation=726.8
 Meets and Exceeds Minimum Opening Elevation.


This drawing was made from the description shown above.
 The description should be compared with the Abstract of Title
 or Title Policy for accuracy, easements and exceptions.

Kilgore Builders
 1576 Marksbury Ct.


| | | |
|-------------------|------------------|-------------------------|
| Date: 08/03/21 | Drawn By: JTB | Project No.: 2121506 |
|-------------------|------------------|-------------------------|

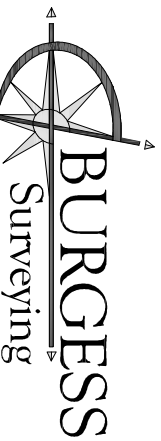

2486 84th Street, SW, Byron Center, MI 49315
 616.437.2249 - burgesssurveying@gmail.com

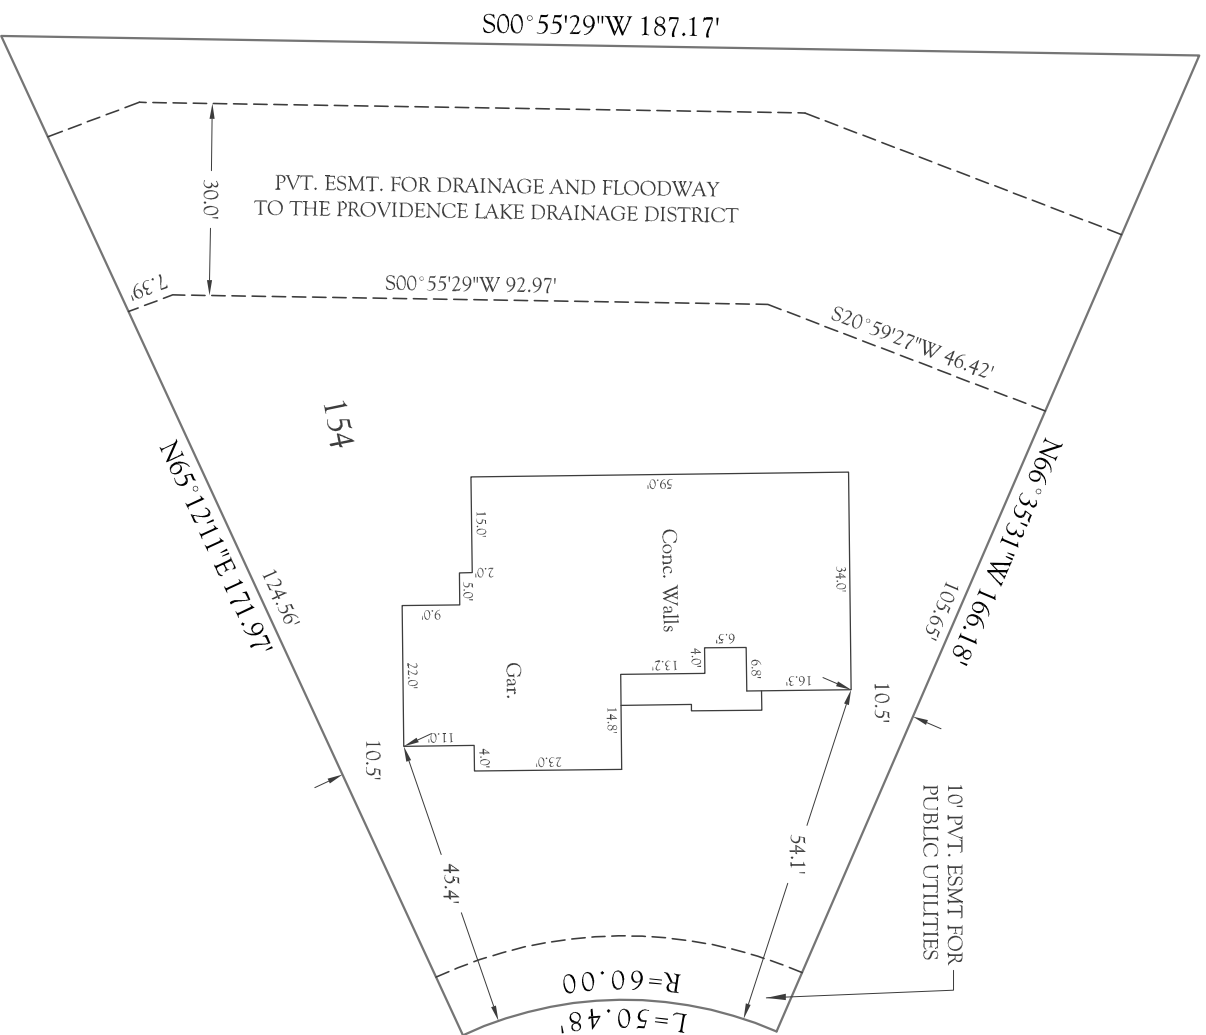

MARKSBURY
 COURT

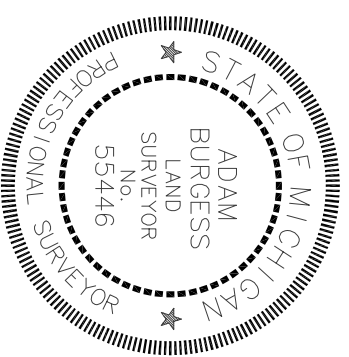

By:
 Adam C. Burgess, Licensed Professional Surveyor No. 55446

- Scale 1" = 30'
- = Concrete
 - = Asphalt
 - D = Description dimension
 - M = Measured dimension
 - P = Platted dimension
 - = Set iron stake
 - = Found iron stake